



RETAIL SPACES AVAILABLE

5631 TELEPHONE ROAD, HOUSTON, TEXAS 77087

PThis property is located near corner of Telephone Road and Long Dr./Park Place Blvd. Great Visibility!
Minutes away from 610 South Loop East Freeway and I-45 Gulf Freeway.



**ABC REALTY
ADVISORS**

5631 TELEPHONE ROAD
HOUSTON, TX 77087

- **Available Space:** +/-1625 sf
- **YEAR BUILT:** 2006
- **GROSS BUILDING:** ±39,997 SF
- **TENANT MIX:** Centro Family Dental, KC's Seafood & Grill, Dog Grooming, Margarita's Sports Bar, Royal Crown Venue, Game Room, Clinica Las Americas, Zumba
- **PARKING:** All concrete parking lot and driveways (±175 parking spaces)
- **COMMENTS:** Attractive, well-built shopping center. Fresh paint, new LED lighting in the parking lot. Former H&R Block Office space for lease . 16,900 SF (100' by 169') pad site facing busy Telephone Road is available for ground lease.

Rental Rate: Call Esmeralda for pricing



Retailers near by in area:




5631 TELEPHONE ROAD
HOUSTON, TX 77087



 **SUBJECT**

5631 Telephone Rd.

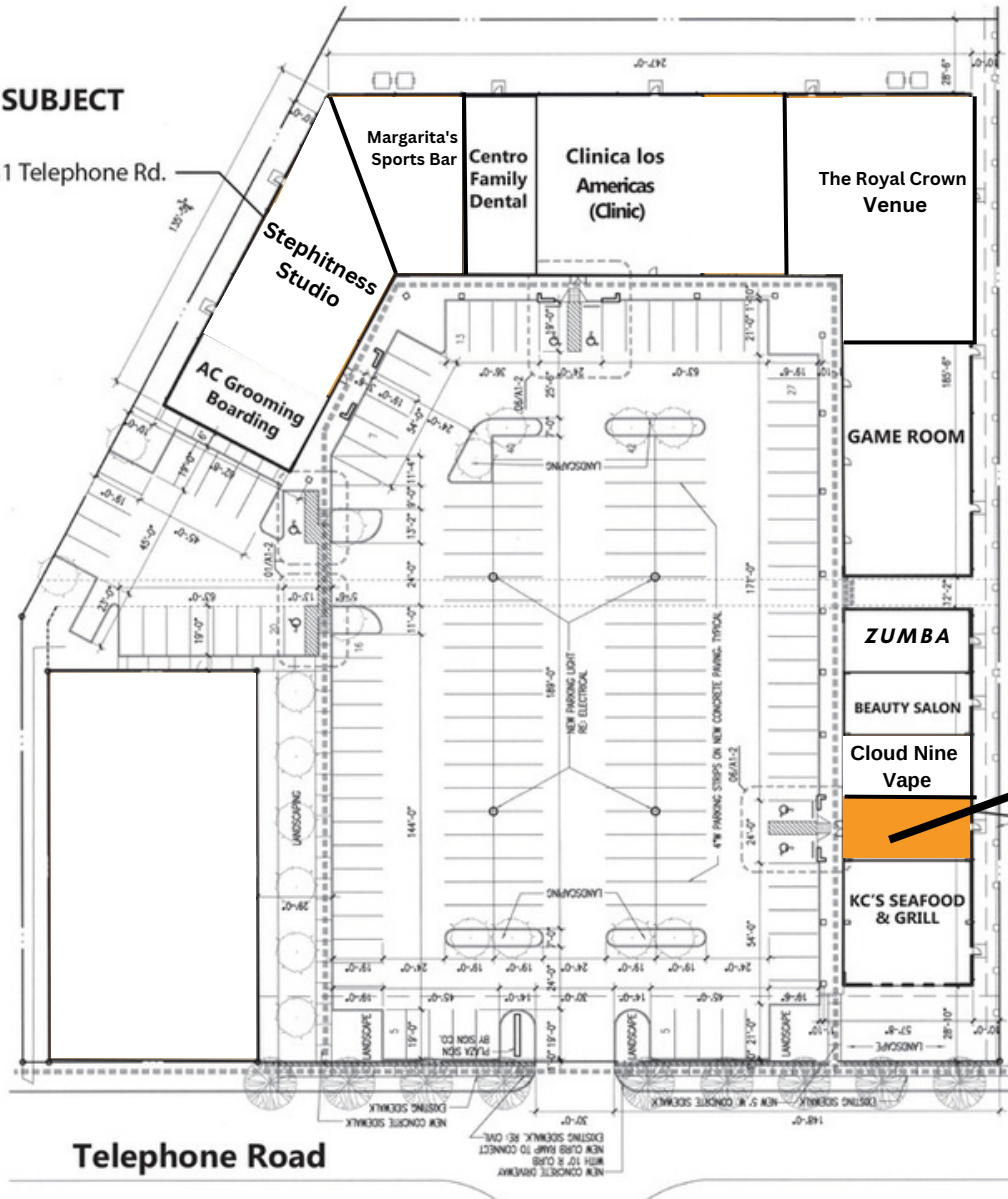

1625 sf available

5635 Telephone Rd.

PARK PLACE BL

JUNIPER

EDNA



01 SITE PLAN

SCALE: 1"= 30'-0"

 AVAILABLE

7444, Park Place, Houston, Texas 77087 or
5802 Telephone Road, Houston Texas 77087
1.4269 Acres
HCAD# 041-012-001-0103

ADJOINING
1.4269 ACRES
AVAILABLE
FOR SALE OR LEASE


NOT IN SCOPE OF WORK
FUTURE

(AMERICAS CENTER)



5631 TELEPHONE ROAD

HOUSTON, TX 77087

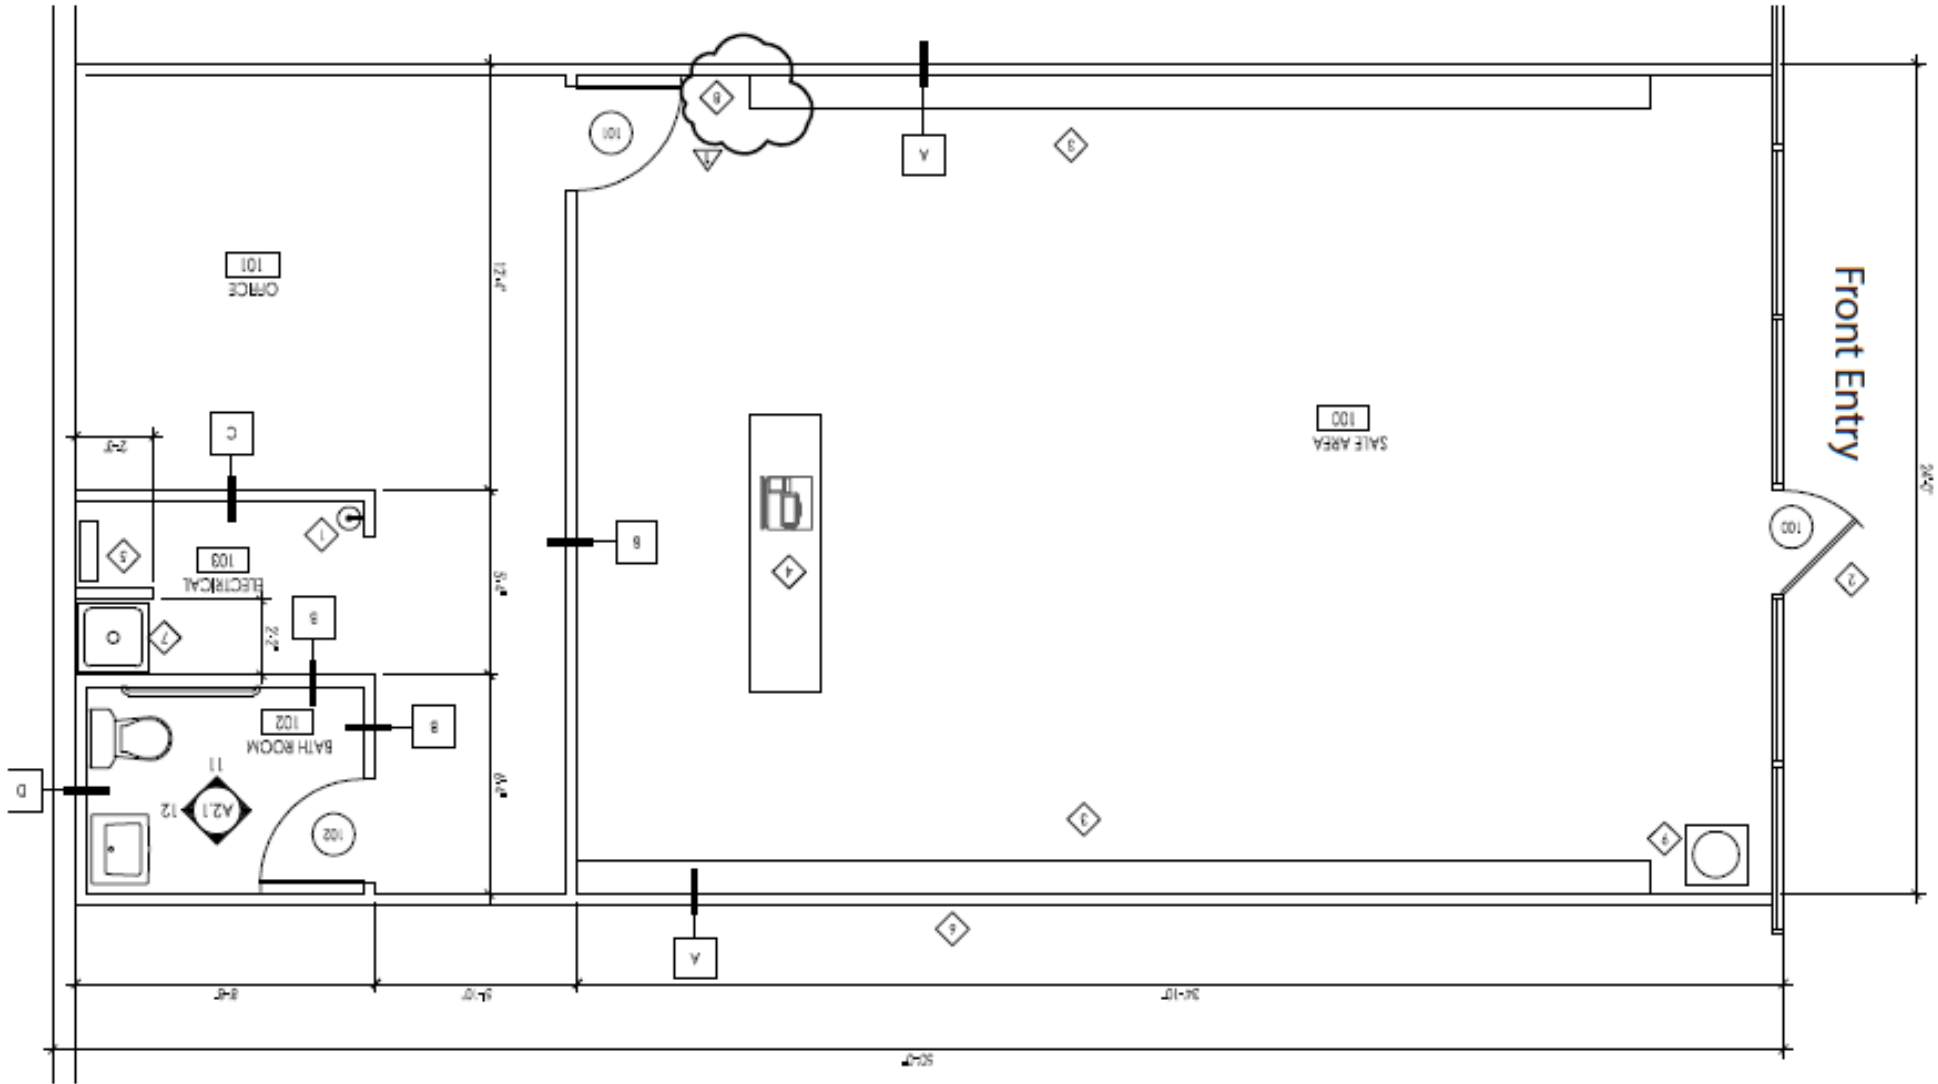

FOR MORE INFORMATION:

JIMMY CHANG
832.577.7725
jimmy.chang@abcahouston.com

ESMERALDA MEJIA
832.380.9565
emejia@abcahouston.com

INFORMATION ABOUT BROKERAGE SERVICES

TEXAS LAW REQUIRES ALL REAL ESTATE LICENSE HOLDERS TO GIVE THE FOLLOWING INFORMATION ABOUT BROKERAGE SERVICES TO PROSPECTIVE BUYERS, TENANTS, SELLERS AND LANDLORDS.



TYPES OF REAL ESTATE LICENSE HOLDERS:

Last Updated on January 22, 2018

- A **BROKER** is responsible for all brokerage activities, including acts performed by sales agents sponsored by the broker.
- A **SALES AGENT** must be sponsored by a broker and works with clients on behalf of the broker.

A BROKER'S MINIMUM DUTIES REQUIRED BY LAW (A client is the person or party that the broker represents):

- Put the interests of the client above all others, including the broker's own interests;
- Inform the client of any material information about the property or transaction received by the broker;
- Answer the client's questions and present any offer to or counter-offer from the client; and
- Treat all parties to a real estate transaction honestly and fairly

A LICENSE HOLDER CAN REPRESENT A PARTY IN A REAL ESTATE TRANSACTION:

AS AGENT FOR OWNER (SELLER/LANDLORD): The broker becomes the property owner's agent through an agreement with the owner, usually in a written listing to sell or property management agreement. An owner's agent must perform the broker's minimum duties above and must inform the owner of any material information about the property or transaction known by the agent, including information disclosed to the agent or subagent by the buyer or buyer's agent.

AS AGENT FOR BUYER/TENANT: The broker becomes the buyer/tenant's agent by agreeing to represent the buyer, usually through a written representation agreement. A buyer's agent must perform the broker's minimum duties above and must inform the buyer of any material information about the property or transaction known by the agent, including information disclosed to the agent by the seller or seller's agent.

AS AGENT FOR BUYER/TENANT: To act as an intermediary between the parties the broker must first obtain the written agreement of each party to the transaction. The written agreement must state who will pay the broker and, in conspicuous bold or underlined print, set forth the broker's obligations as an intermediary. A broker who acts as an intermediary:

- Must treat all parties to the transaction impartially and fairly;
- May, with the parties' written consent, appoint a different license holder associated with the broker to each party (owner and buyer) to communicate with, provide opinions and advice to, and carry out the instructions of each party to the transaction.
- Must not, unless specifically authorized in writing to do so by the party, disclose:
 - that the owner will accept a price less than the written asking price;
 - that the buyer/tenant will pay a price greater than the price submitted in a written offer; and
 - any confidential information or any other information that a party specifically instructs the broker in writing not to disclose, unless required to do so by law.

AS SUBAGENT: A license holder acts as a subagent when aiding a buyer in a transaction without an agreement to represent the buyer. A subagent can assist the buyer but does not represent the buyer and must place the interests of the owner first.

TO AVOID DISPUTES, ALL AGREEMENTS BETWEEN YOU AND A BROKER SHOULD BE IN WRITING AND CLEARLY ESTABLISH:

- The broker's duties and responsibilities to you, and your obligations under the representation agreement.
- Who will pay the broker for services provided to you, when payment will be made and how the payment will be calculated.

LICENSE HOLDER CONTACT INFORMATION: This notice is being provided for information purposes. It does not create an obligation for you to use the broker's services. Please acknowledge receipt of this notice below and retain a copy for your records.

ABC Advisors, Inc	438665	abcahouston@gmail.com	713-939-8181
Broker Firm Name	License No.	Email	Phone
Donald D. Chang		changdonnie@gmail.com	713-939-8181 x118
Designated Broker of Firm	License No.	Email	Phone
Licensed Supervisor of Sales Agent/Associate	License No.	Email	Phone
Jimmy Chang	515937	jimmy.chang@abcahouston.com	713-939-8181 x104
Sales Agent/Associate's Name	License No.	Email	Phone

Buyer/Tenant/Seller/Landlord Initials

Date